

28 JUNE 2021

THAM CHIANG DAO

TOURIST TRAIL

BOOK MARTIN ELLIS

INST JOSH MORRIS CMRCA 4789


TARGET JENS ELASGOW

(5)

					L	R	U	D
100 - 101	7/23	323/0	-10/2	(100)	0/33	1/80	3/43	0/57
101 - 102	2/95	227/4	-03/8	(101)	2/27	0/00	1/25	1/05
102 - 102-1	9/53	314/4	+02/1	(102)	0	1/59	2/0	1/13
102-1 - 102-2	7/08	334/5	+10/1	(102-1)	0	1/43	0/51	1/05
102 - 103	6/84	248/8	-02/8	(102-2)	0	0	0	0
103 splay	7/64	164/0		(103)	3/29	0	16/3	1/57
103 - 104	7/76	233/8	-00/9	(104)	8/02	1/21	2/9	1/61
103 → skylight L	14/85	122/1	+58/0					
→ skylight R	22/20	198/2	+50/9					
104 - 105	9/48	229/6	-16/8	(105)	6/20	9/62	6/45	1/28
105 splay	12/90	334/5						
	10/05	315/1						
	8/32	262/2						
	12/06	226/9						
105 - 106	4/83	262/8	+21/9	(106)	stalactite above Buddha			

② THAM CHIANG DAO

28/6/2021

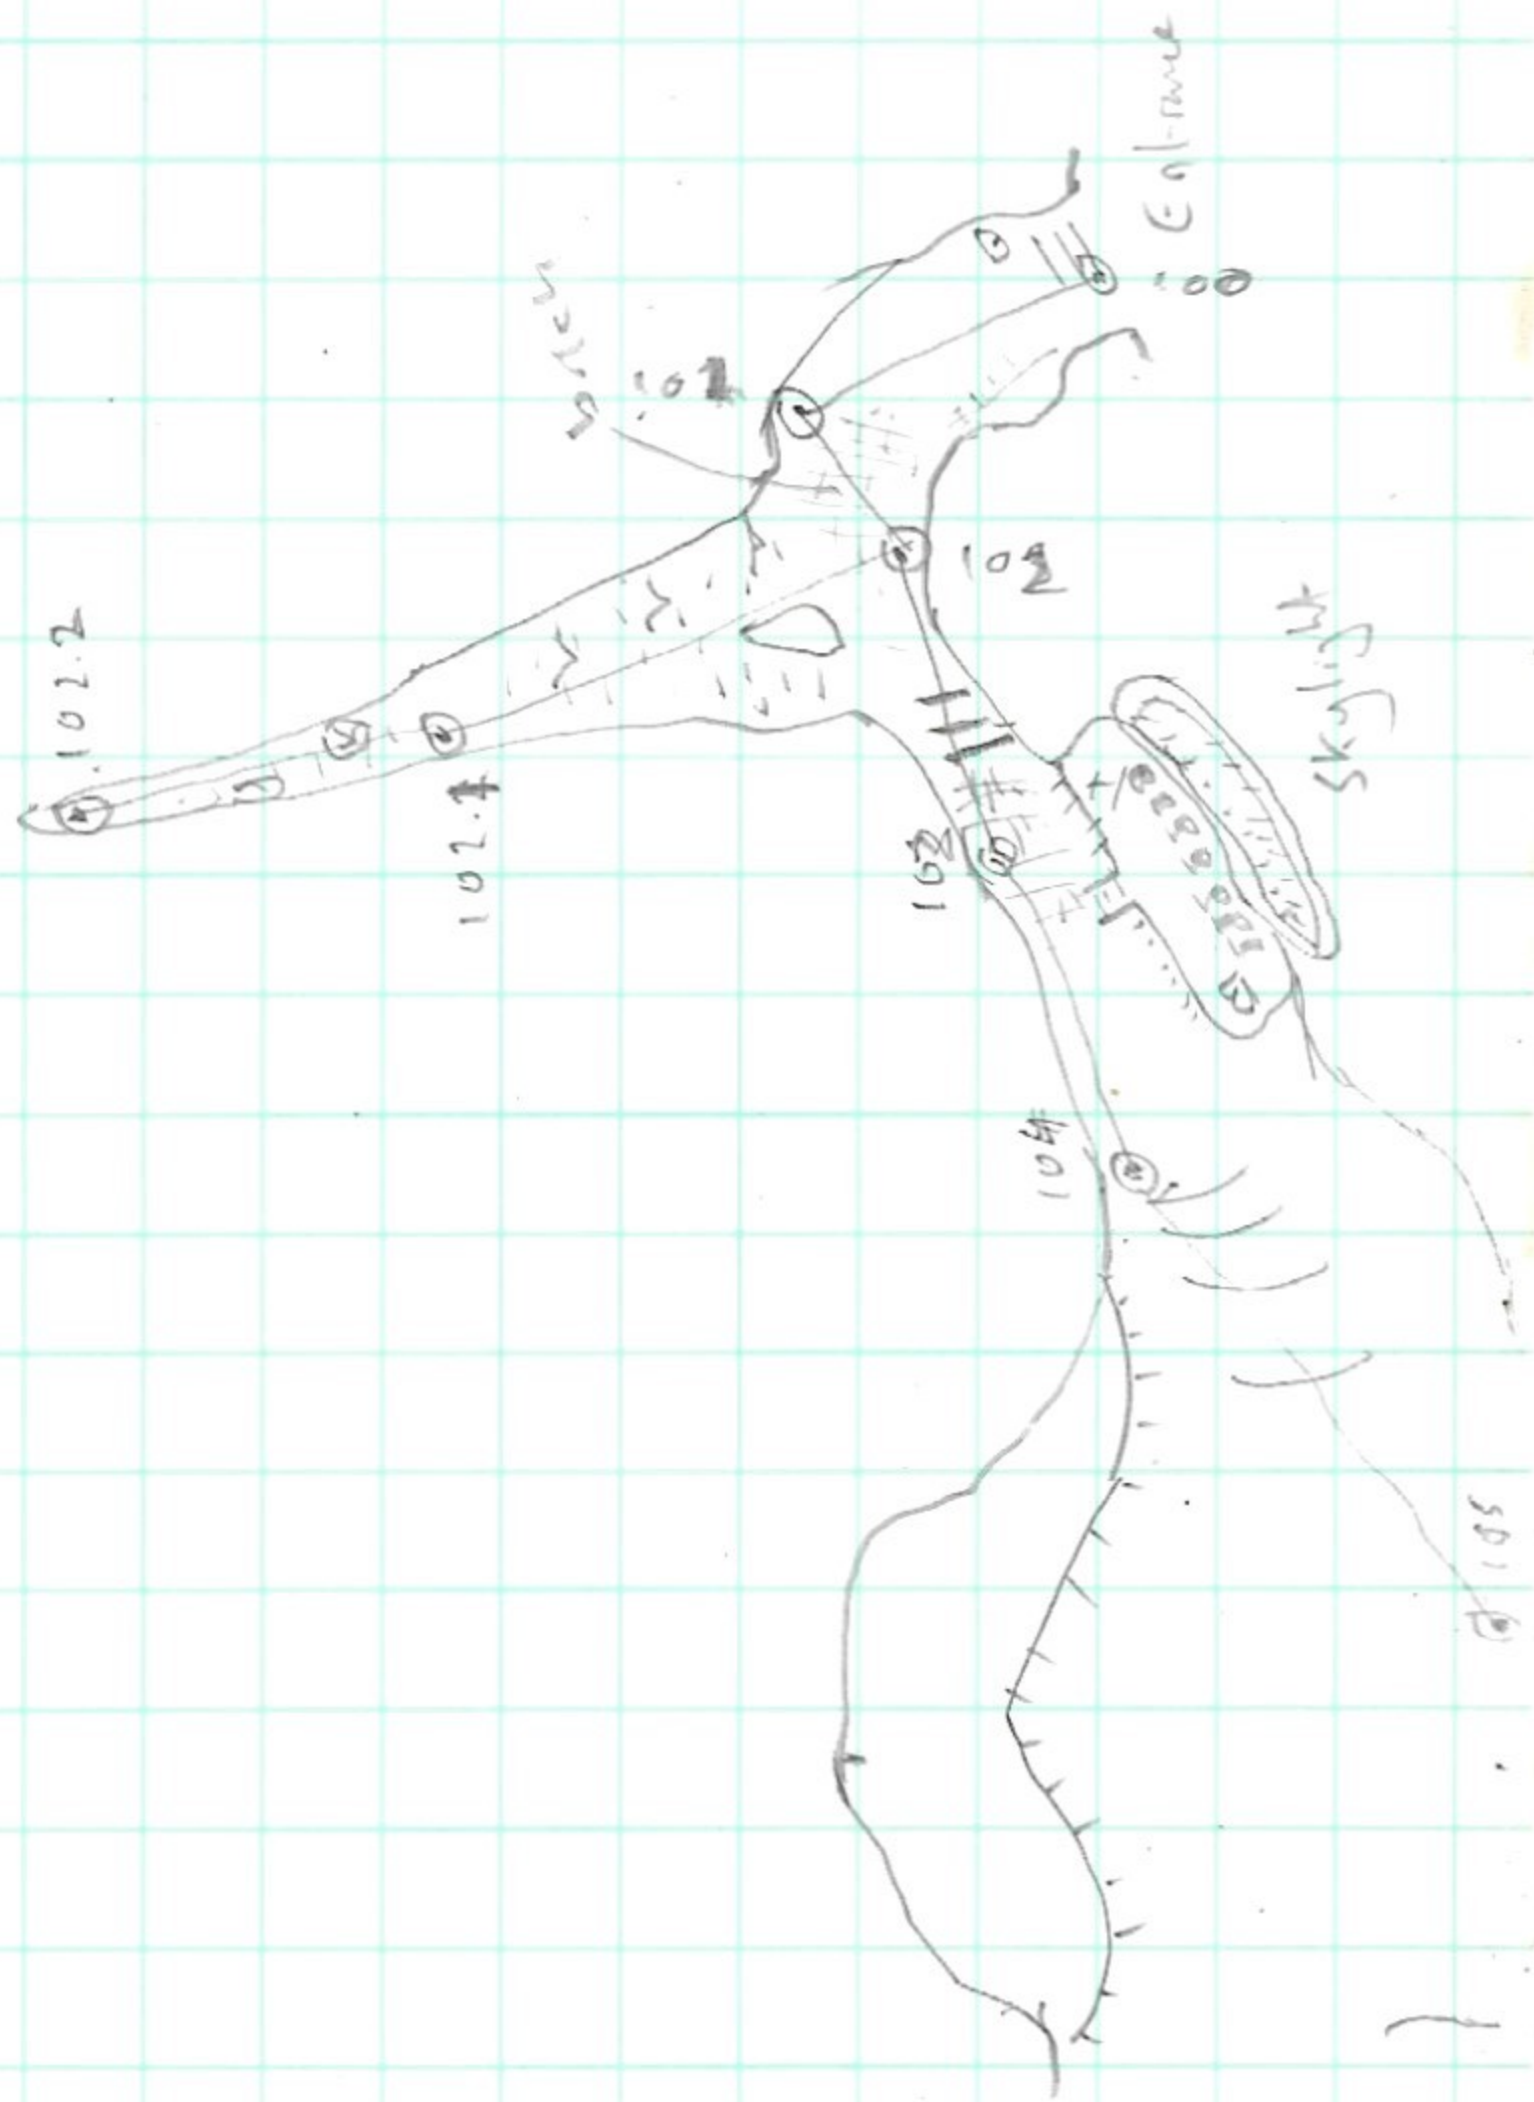

THAM CHIANG DAO  
 28/6/2021  
 Chartwell

(2)

107-106 12/30 105/5 +13/0

(107) 0/80 6/78 4/23 2/40

107-108 15/64 302/1 -02/2

(108) 6/09 2/83 6/90 1/23

108-109 22/70 314/8 +01/2

(109) 2/59 10/33 8/96 0

109-109.1 16/64 206/2 +40/6

109-109.2 16/65 045/6 +23/1


(4) THAM CHIANG DAO

28/6/2021

(5)

109.2

109 = Flagged

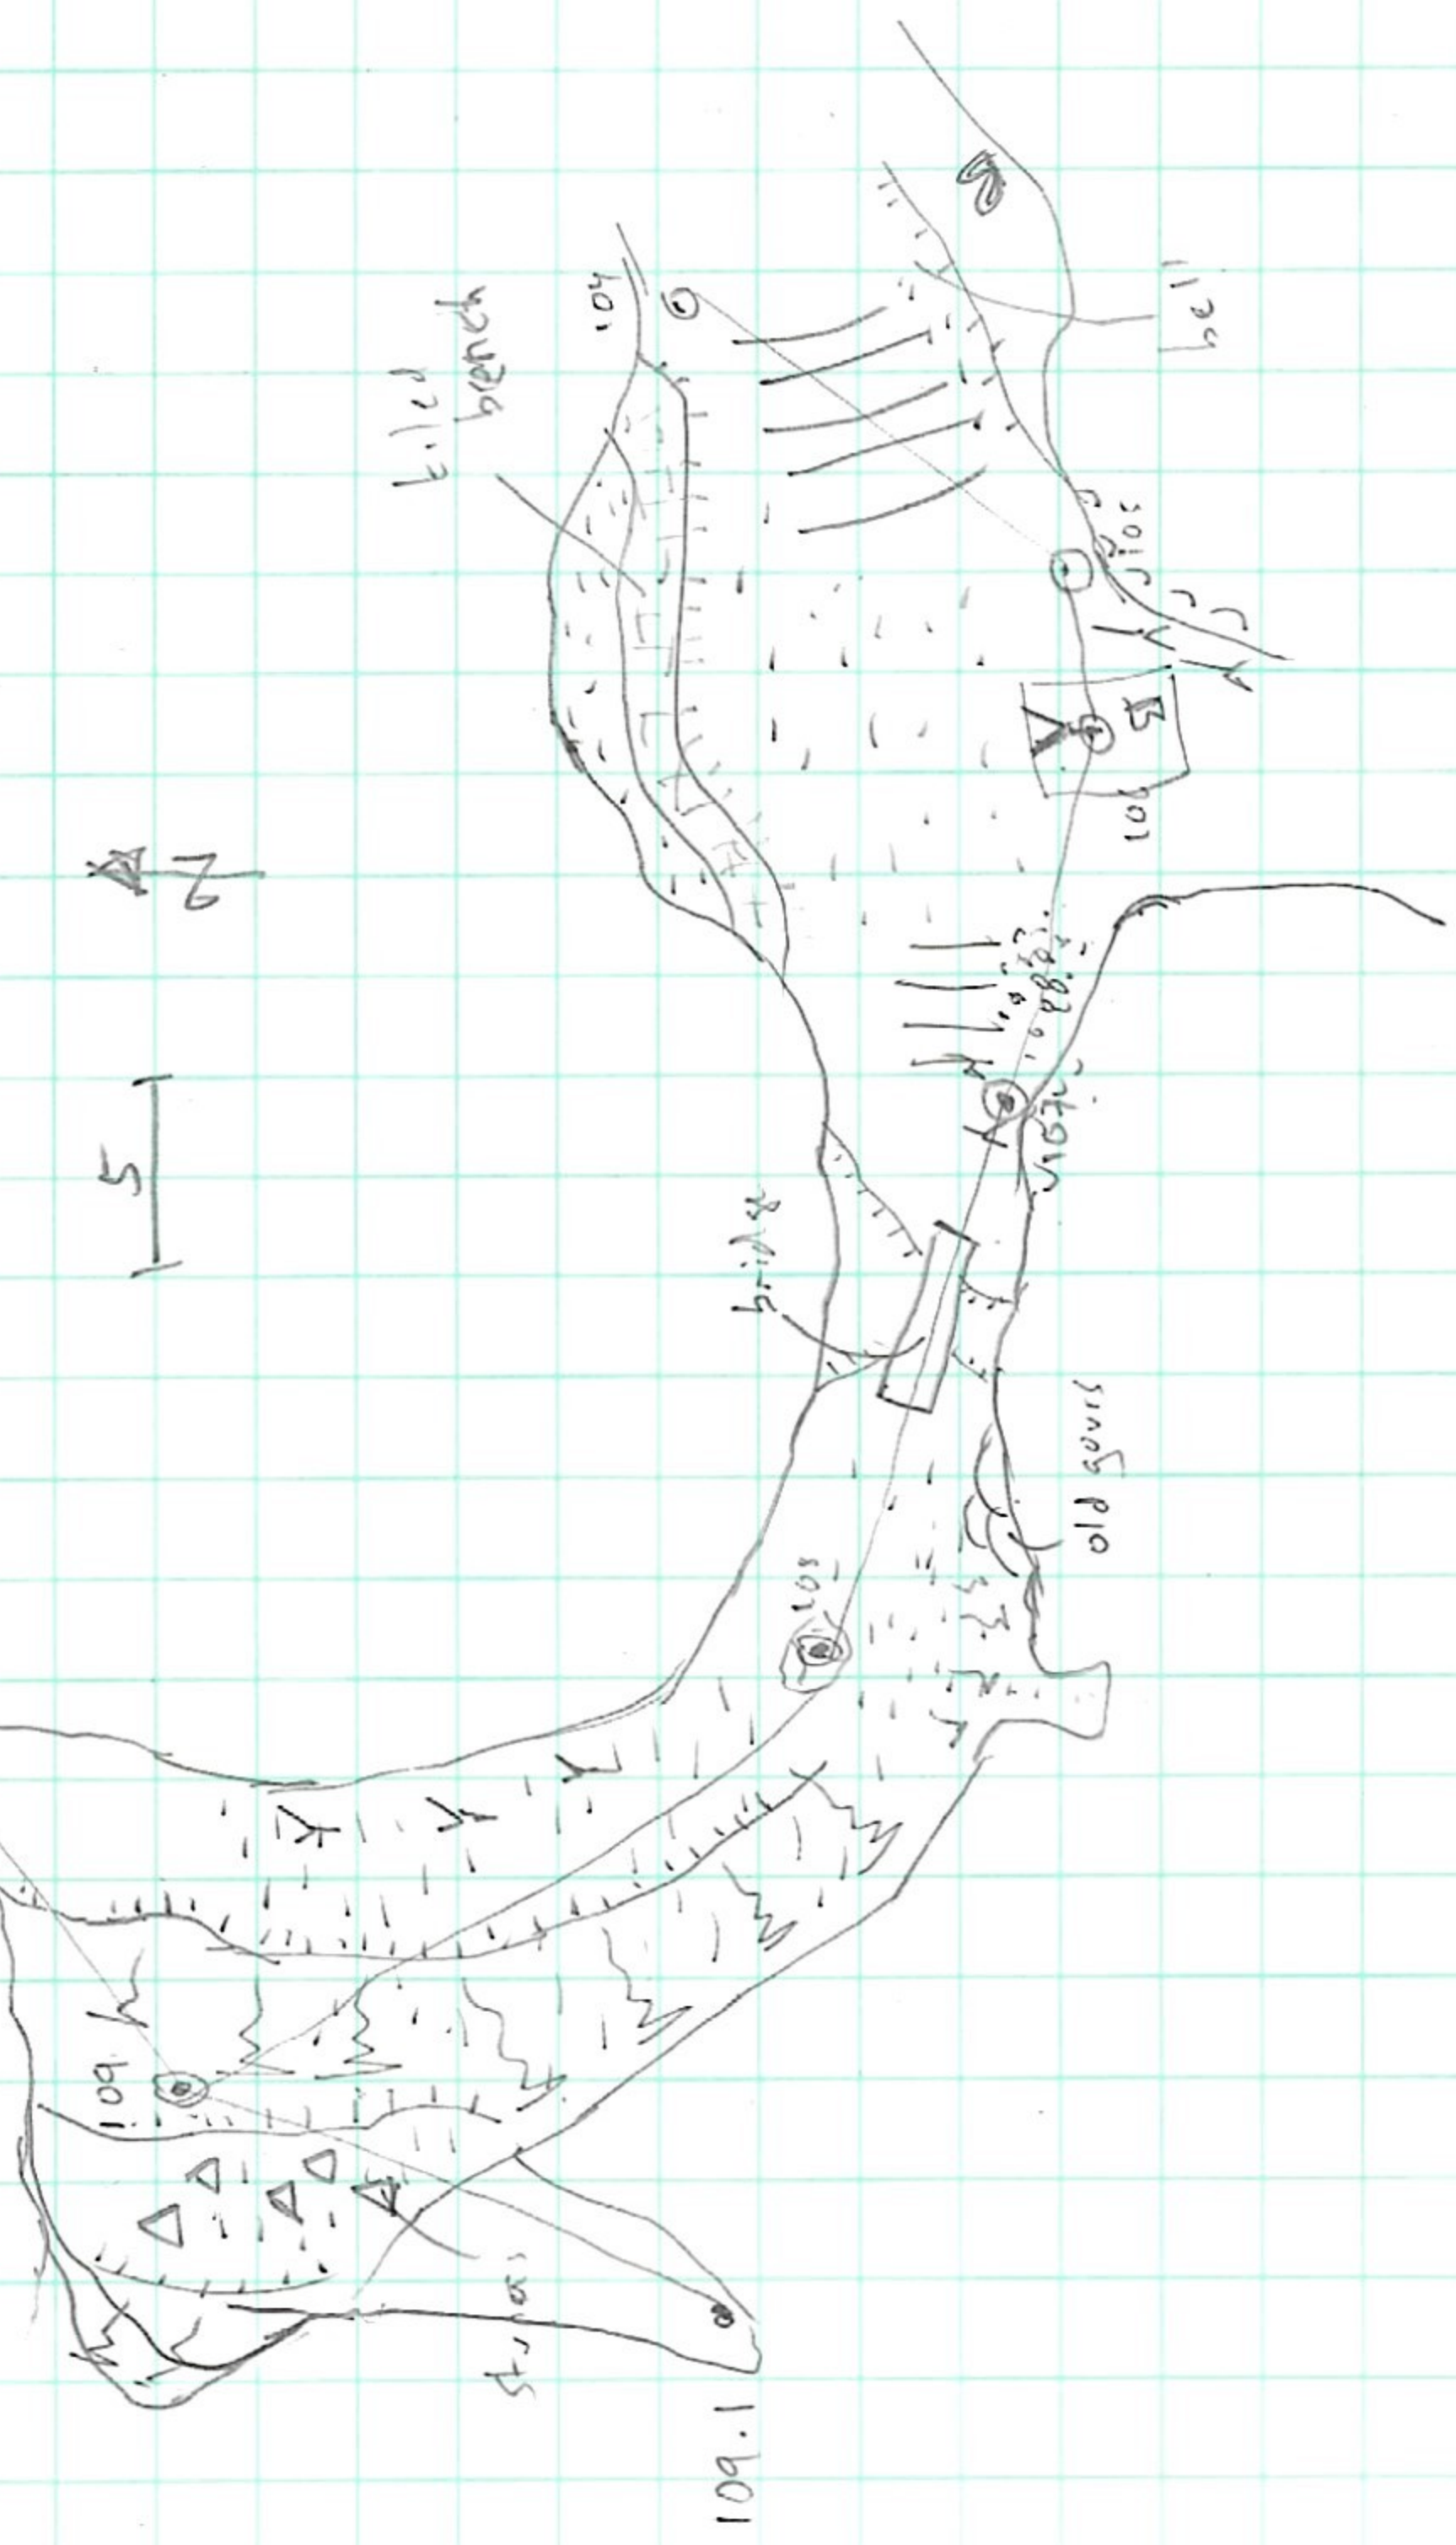

28/6/2021


THAM CHIANG DAO

					L	R	V	S
109-110	23/51	320/0	+02/7	(110)	3/2	2/9	6/23	1/24
<u>111-110</u>	5/56	126/1	+20/7	(111)	3/5	0	15/61	1/64
111-112	28/54	273/9	+02/3	(112)	0	4/55	7/88	1/67
112-113	5/55	001/3	+00/1	(113)	4/19	2/20	7/87	1/40 2/83
113-114	12/41	243/1	+00/5	(114)	4/03	2/42	10/10	1/52
114-200	18/97	218/9	+02/1					
114-115	13/51	344/3	+33/6	(115)	3/21	0	21/36	2/36
115-116	8/87	227/9	+34/0	(116)	9/72	9/19	18/39	0/87
<u>117-116</u>	6/00	097/9	-07/2	(117)	8/07	3/78	7/79	0/36
117-118	15/05	323/8	+02/6	(118)	6/57	7/26	12/81	0/5
118-119	33/18	214/8	+01/6	(119)	2/25	9/23	12/06	1/95

⑥ THAM CHIANG DAU ~~28/2~~ 28/6/2021



THAM CHIANG DAO

28/6/2021

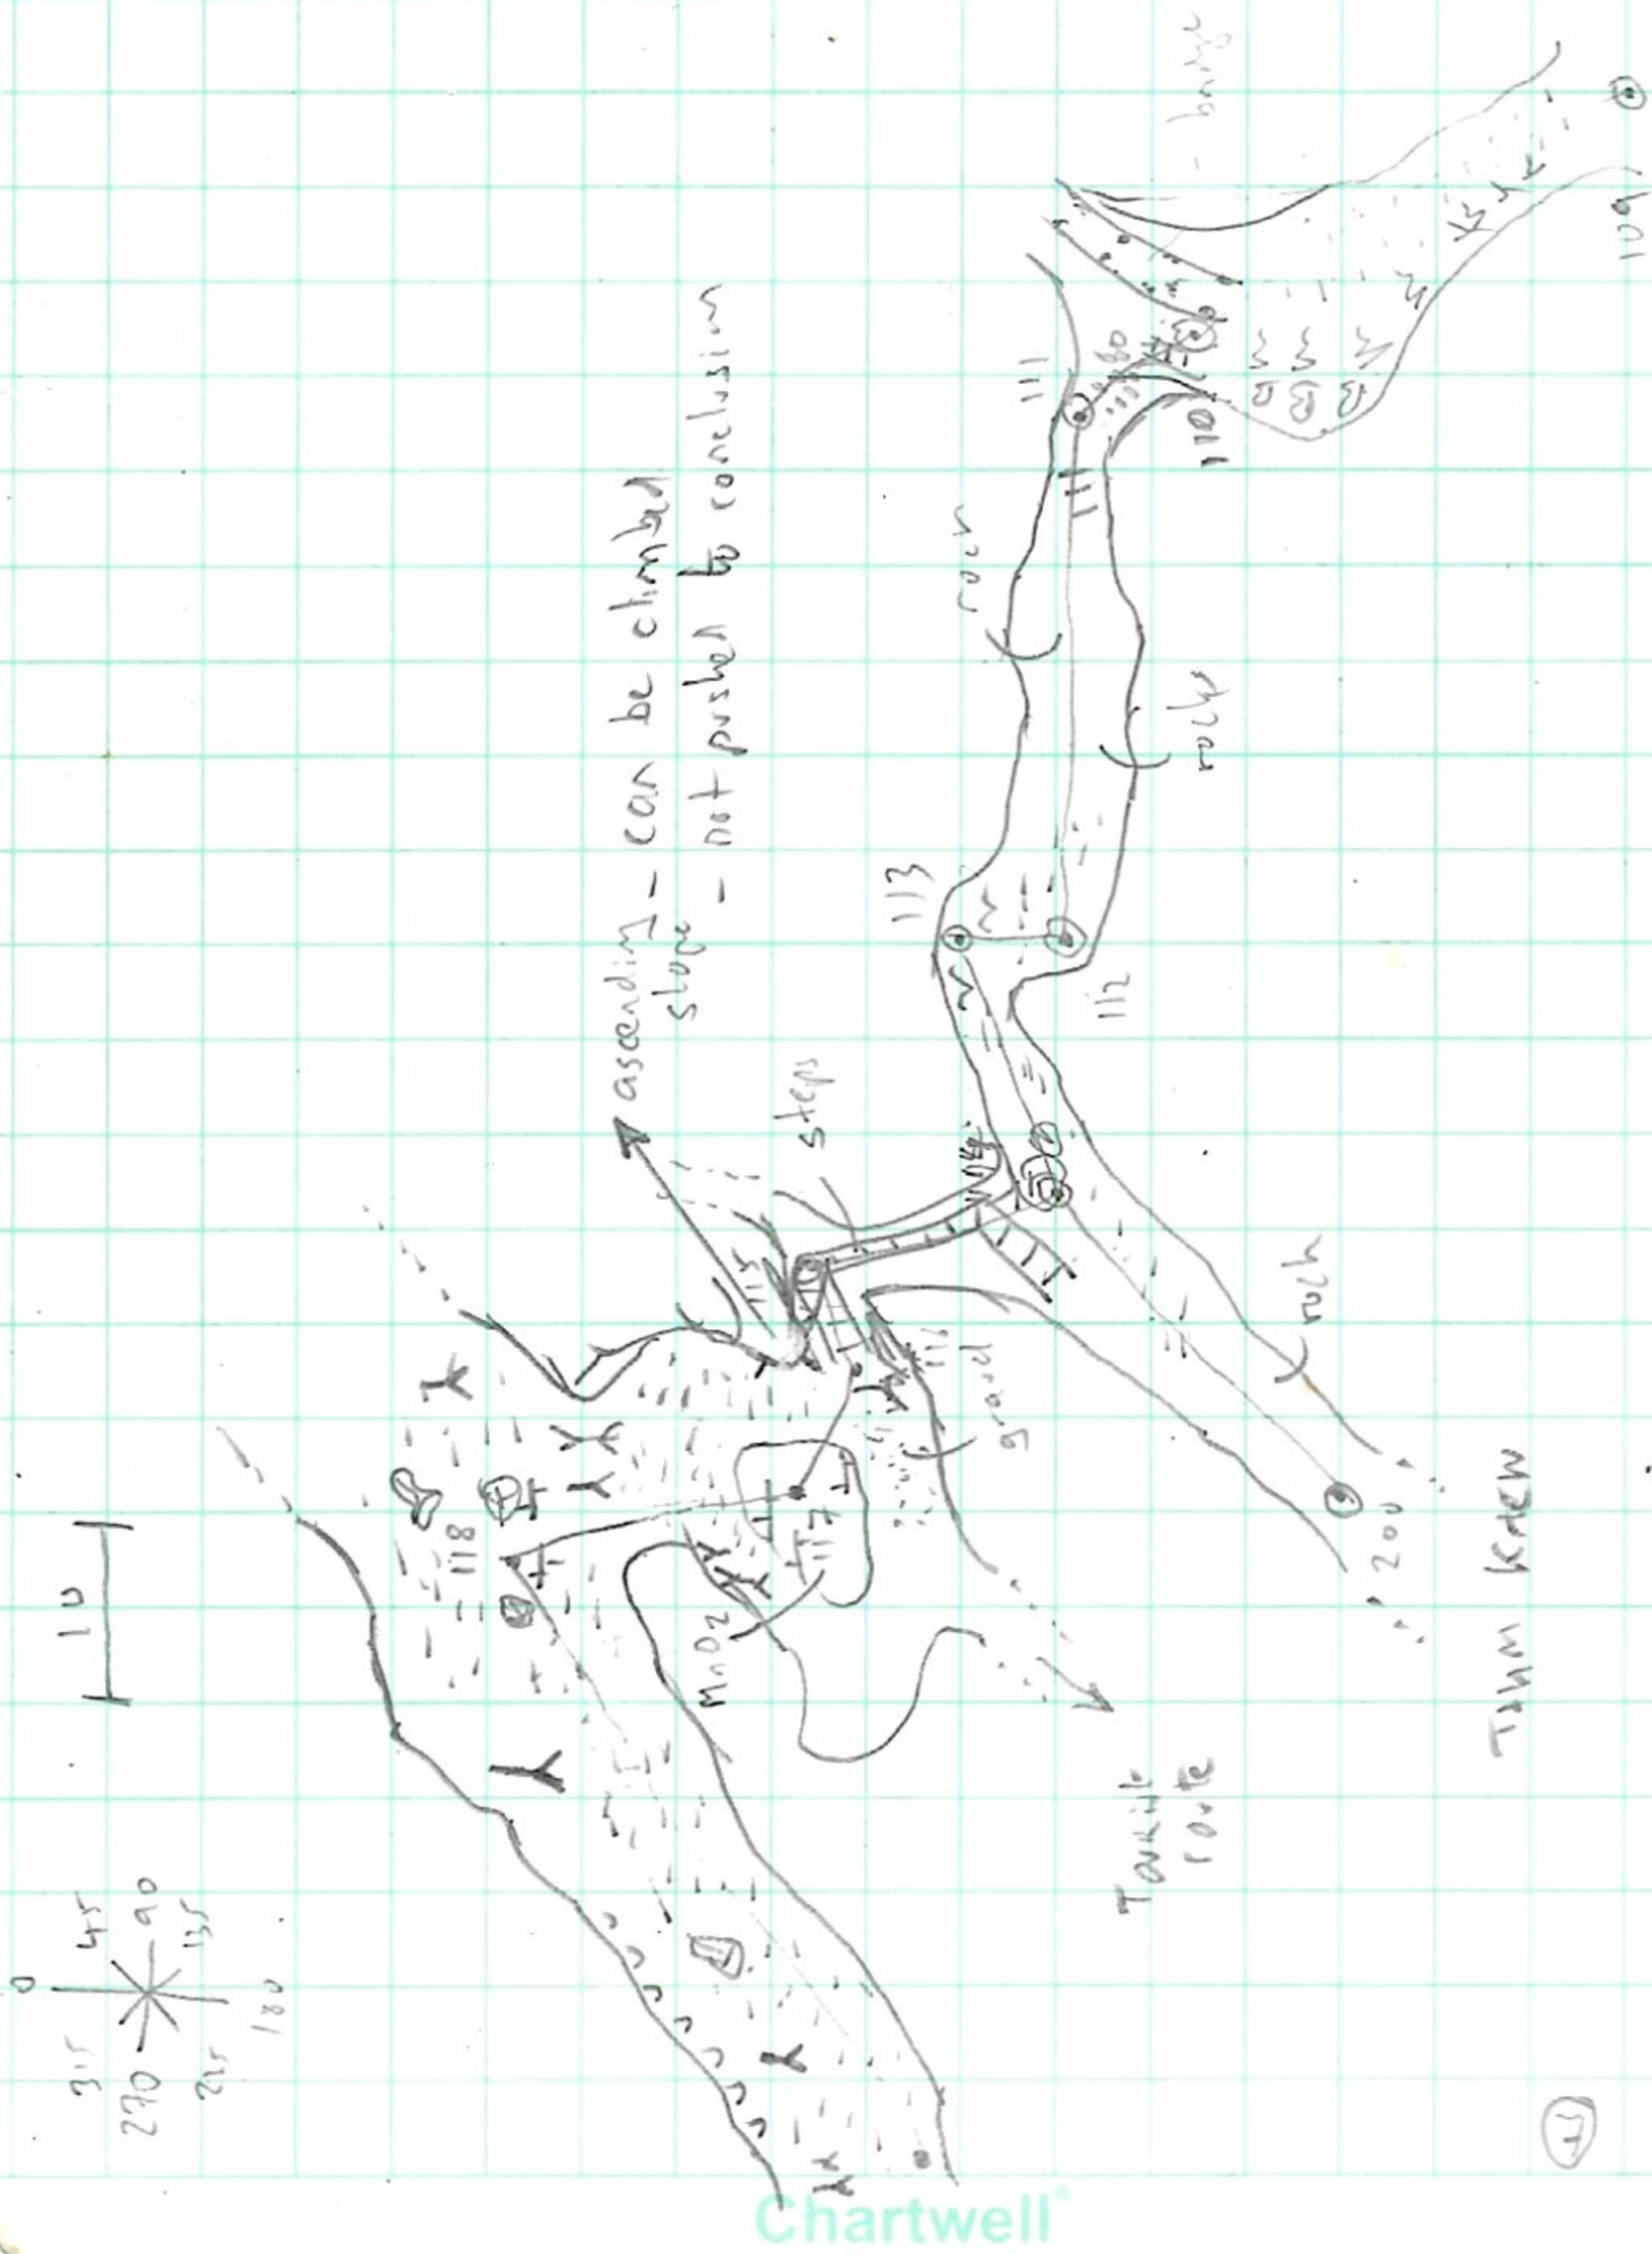

					L	R	U	D
119-120	11/91	237/1	+02/1	(120)	0	8/59	13/49	1/92
120-121	20/68	287/7	+01/7	(121)	9/85	3/99	12/10	1/21
121-122	21/51	204/0	+07/2	(122)	0	8/0	10/68	1/53
122-123	30/61	272/9	+01/4	(123)	7/38	9/73	8/15	1/26
123-124	19/57	276/4	+04/4	(124)	2/98	4/82	17/59	2/08
124-aver A	24/78	295/3	+77/6					
124-125	21/95	224/4	+02/7	(125)	4/49	10/60	9/98	1/51
125-126	12/39	273/6	+01/3	(126)	9/03	9/36	12/28	1/7
126-PIT A	11/47	273/9	-42/8					
126-ARVEN B	16/63	019/6	+69/1	(127)	4/48	12/7	11/92	0/37
126-127	17/53	302/3	-03/9					
127-PIT B	17/20	208/7	-62/9					




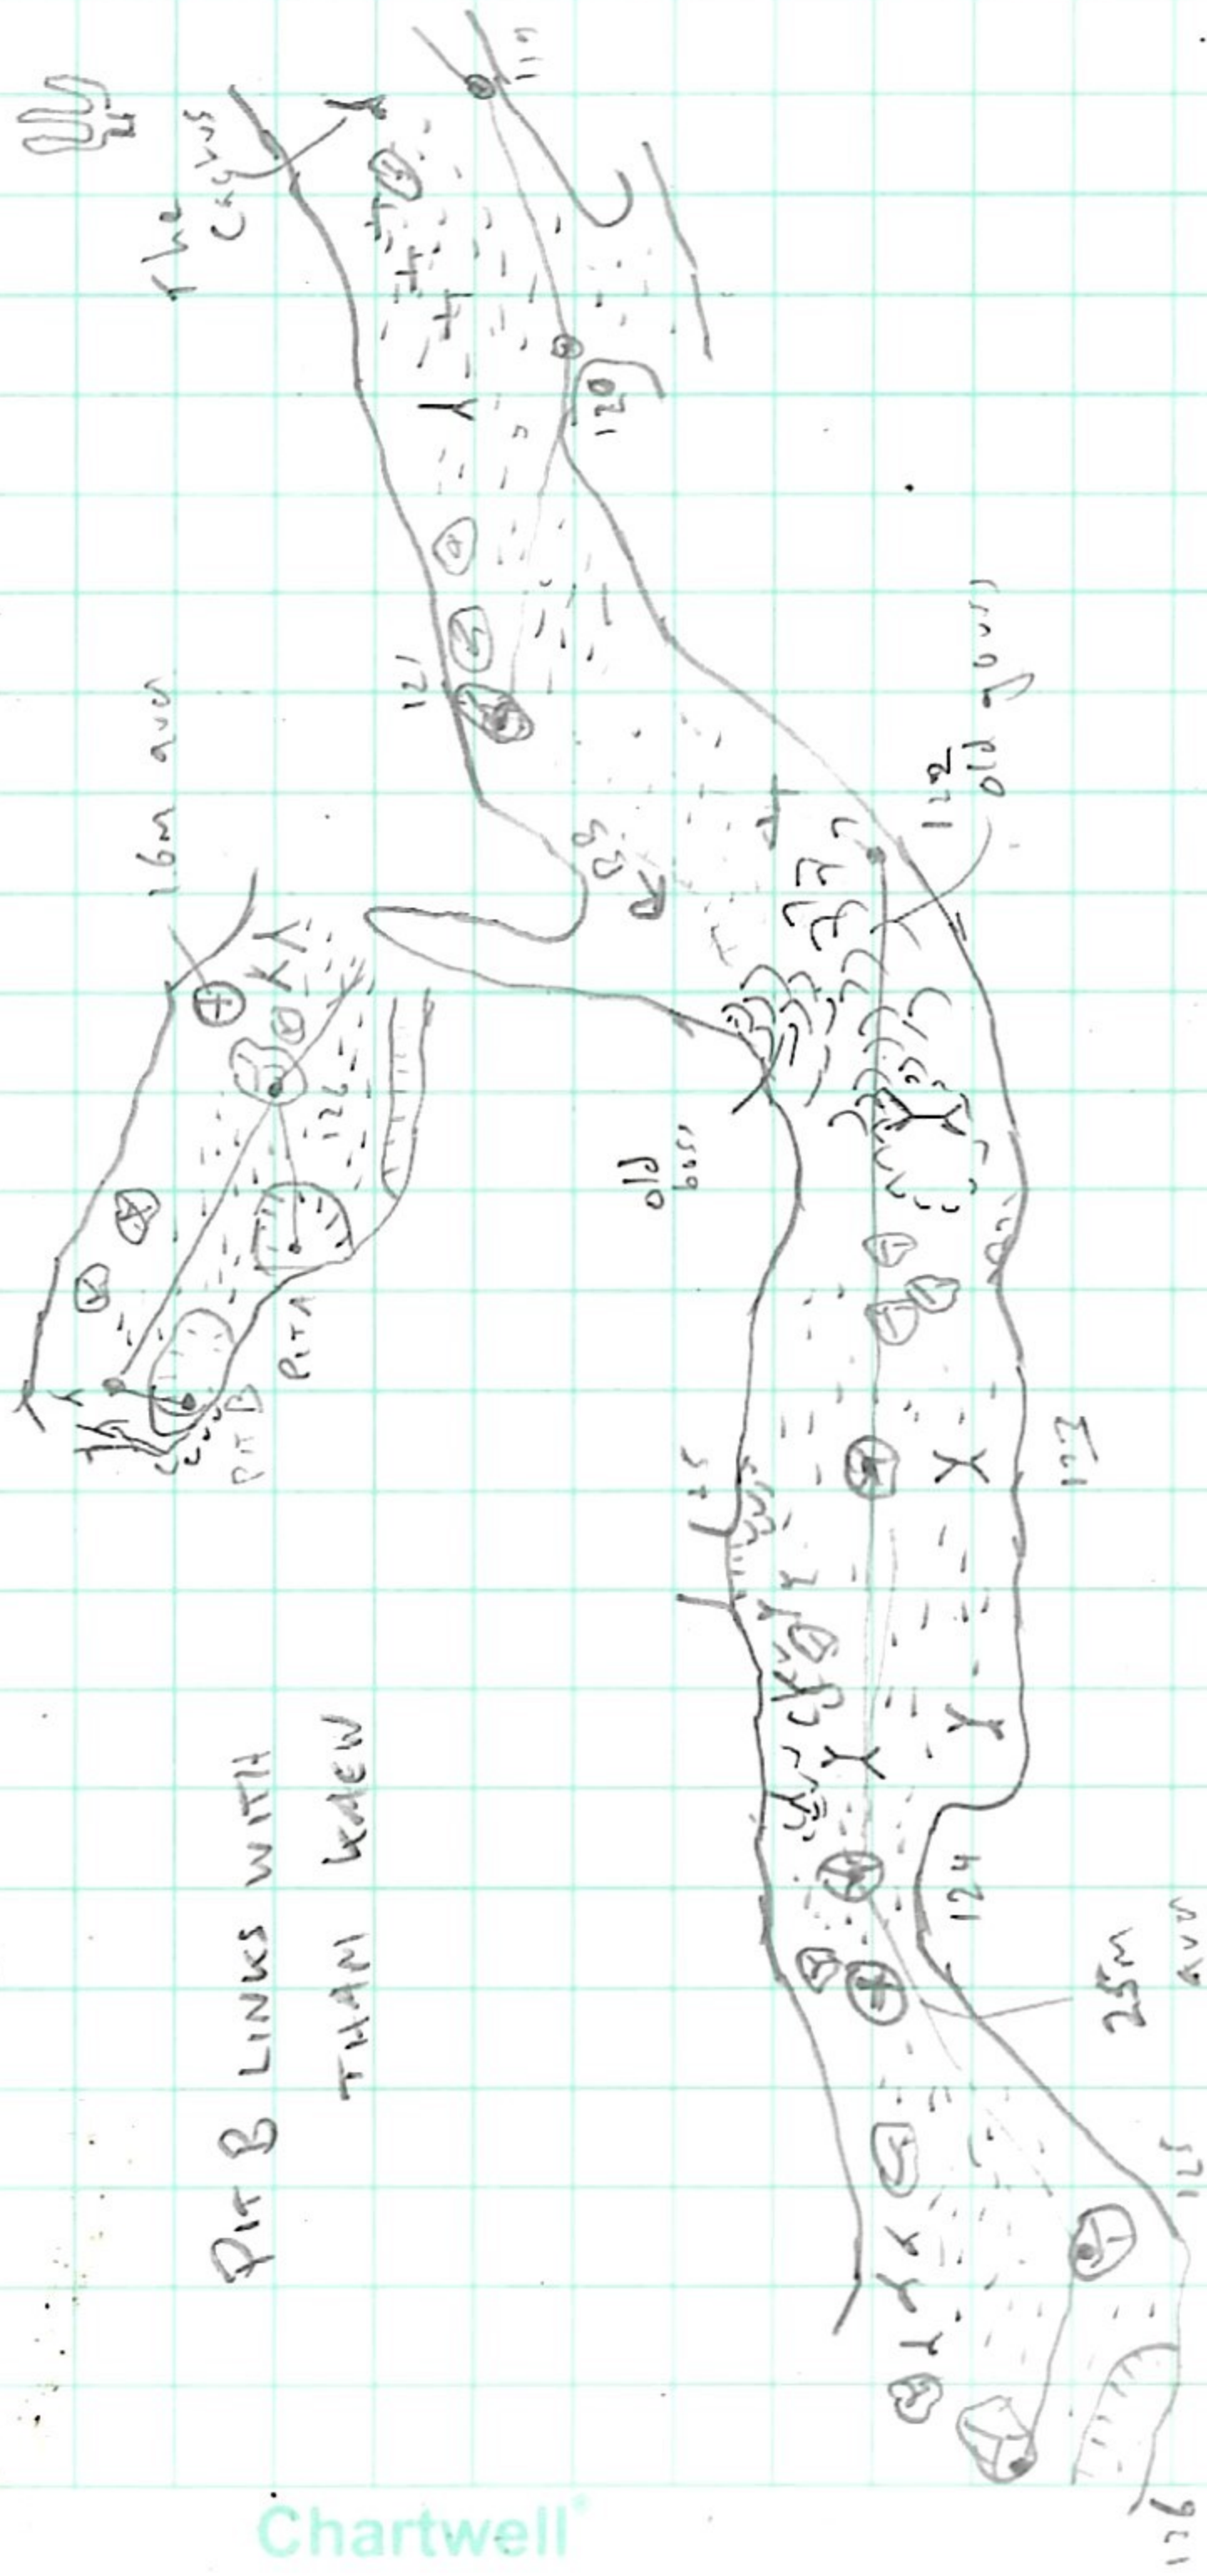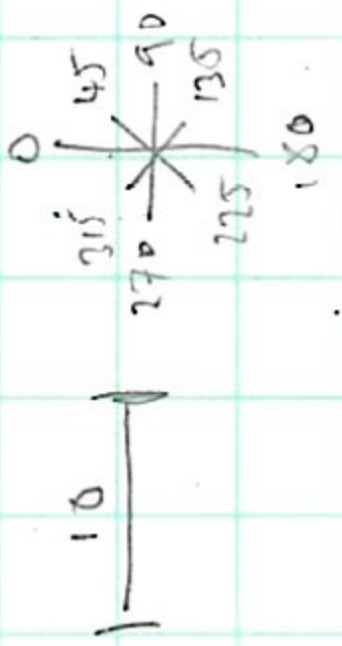

PIT B LINKS WITH  
THAM KADEN

⑨ THAM CHIANG DAO 28/6/2021

				L	R	U	D
129-End	2/23	241/9 + 25/2	(128)	1/75	2/03	1/83	0
128-End	5/34	140/6 - 0/1	(129)	5/29	2/62	2/88	0/35
129-129	8/23	087/3 + 05/8	(130)	4/46	0	22/29	1/82
129-130	12/54	017/2 + 36/3	(131)	5/46	4/84	2/38	1/01
130-Back wall	3/92	265/0 + 30/0	(132)	5/56	3/52	4/74	0/57
130-Back wall	5/69	132/9 - 32/4	(133)	3/76	2/99	2/79	0/42
130/131	5/69	092/9 + 5/8	(134)	1/99	4/80	2/09	0
131-back wall	6/81	209/0 - 3/4	(135)	0/26	0/19	0/33	0/20
131-132	5/29	093/7 - 7/0					
132-133	11/86	207/8 + 0/8					
133-134	8/78	049/8 + 2/4					
134-135	6/57	140/2 + 16/1	(136)	1/48	1/44	1/66	1/51
135-136	2/36	108/4 + 02/4		Stalagmte			
136-127	8/3	209/6 - 21/7					
127-127.1	16/28	209/2 - 46/0					

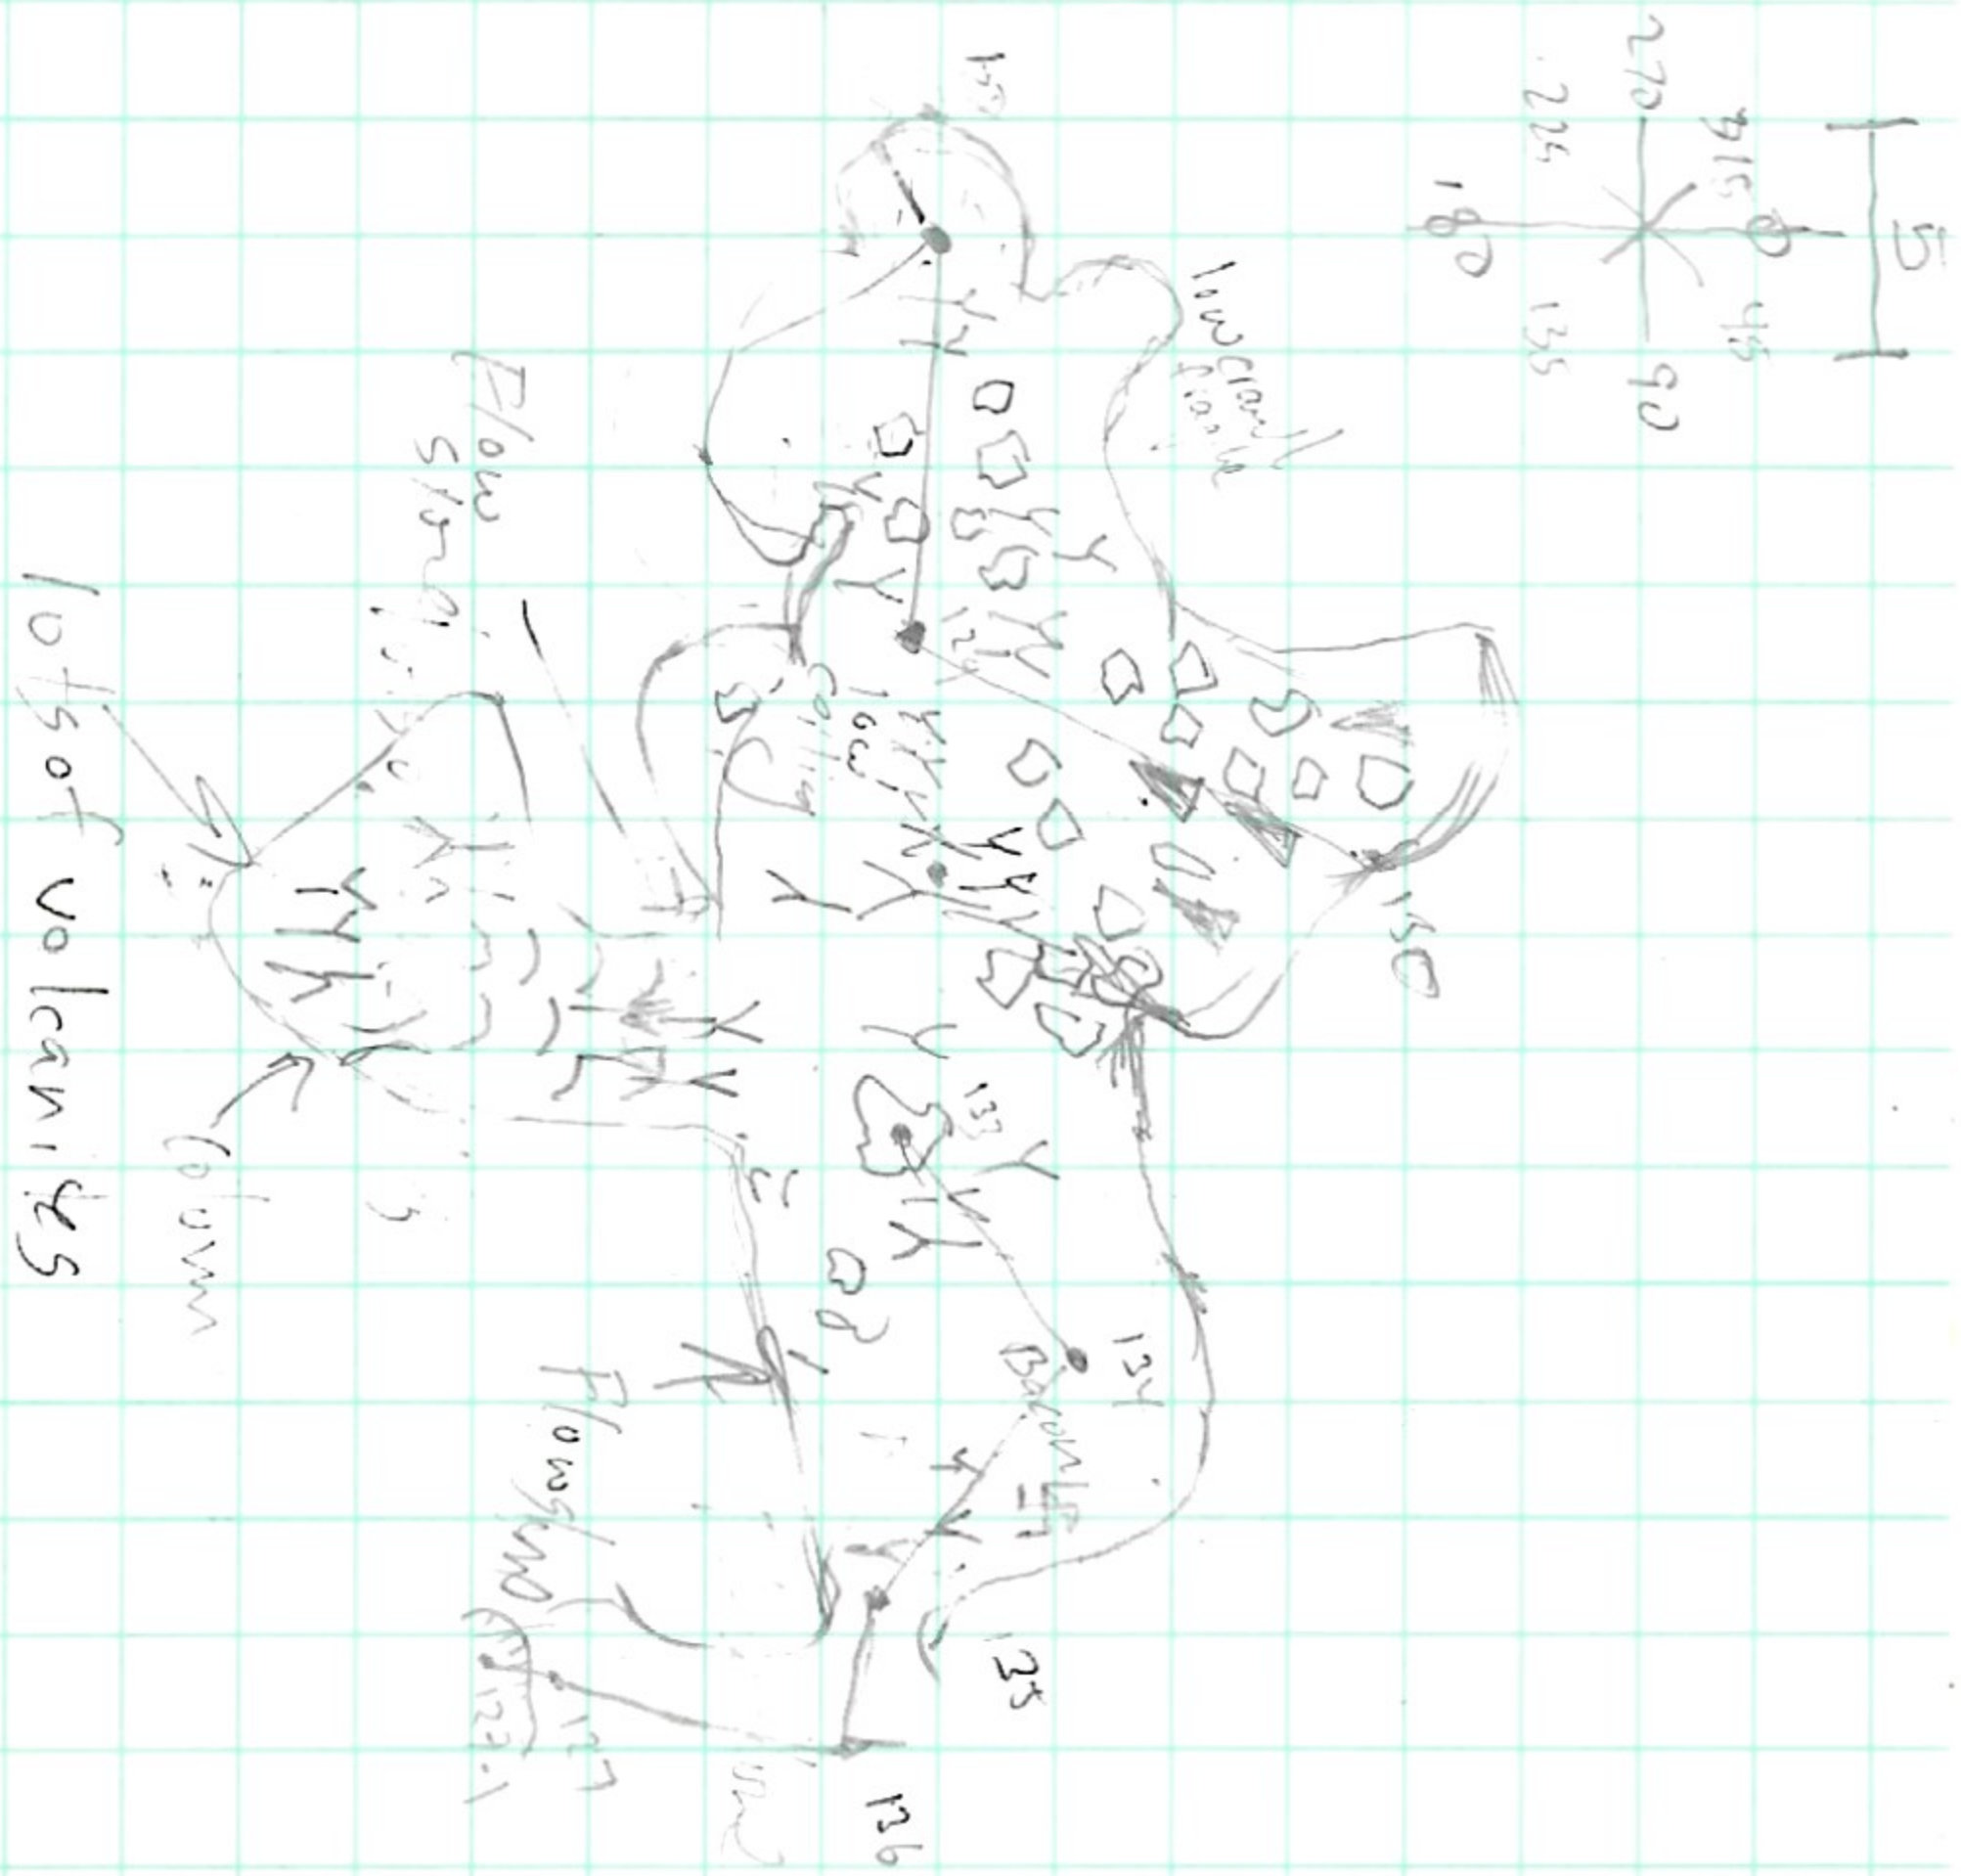

(11) THAM CHIANG DAO 28/6/2021




Chartwell

117-137	17/13	202/1	+10/2	(137) alcove
117-138	11/33	161/9	-01/9	(138) 0 2/74 1/72 0/49
138-139	5/68	241/5	+01/1	(139) 2/19 0 1/1 0/35
139-140	5/10	128/9	-05/4	(140) 0 4/86 1/18 0/46
140-141	3/62	209/5	-15/3	(141) 1/5 0/58 0/89 0/28
141-142	9/46	156/3	+11/3	(142) 0 6/74 4/5 1/67
142-143	5/84	231/0	-10/6	(143) 3/46 2/43 3/05 0/38
143-144	8/13	127/0	+10/4	(144) 1/99 10/02 8/59 1/56
144-145	17/00	196/1	+03/7	(145) 8/7 0 7/28 1/85
145-146	9/55	202/5	+10/0	(146) Deal end
145-147	7/52	098/6	-07/1	(147) 0 1/87 1/33 1/35
147-148	2/98	134/3	+04/8	(148) 0 0/69 0/54 0/87
148-149	4/35	120/5	-03/9	(149) 3/35 0 2/28 1/04
149-150	14/07	008/1	-03/1	(150) 0/83 3/95 0 1/2
150-151	7/75	029/1	-06/9	(151) Deal end
149-152	7/56	193/5	+12/2	(152) 6/07 0 7/15 1/70
152-153	9/13	072/2	-05/2	(153) 9/07 7/89 5/57 1/34

(12) THAM CHIANG DAO 28/6/2021

⑬ THAM CHIANG DAO

28/6/2021

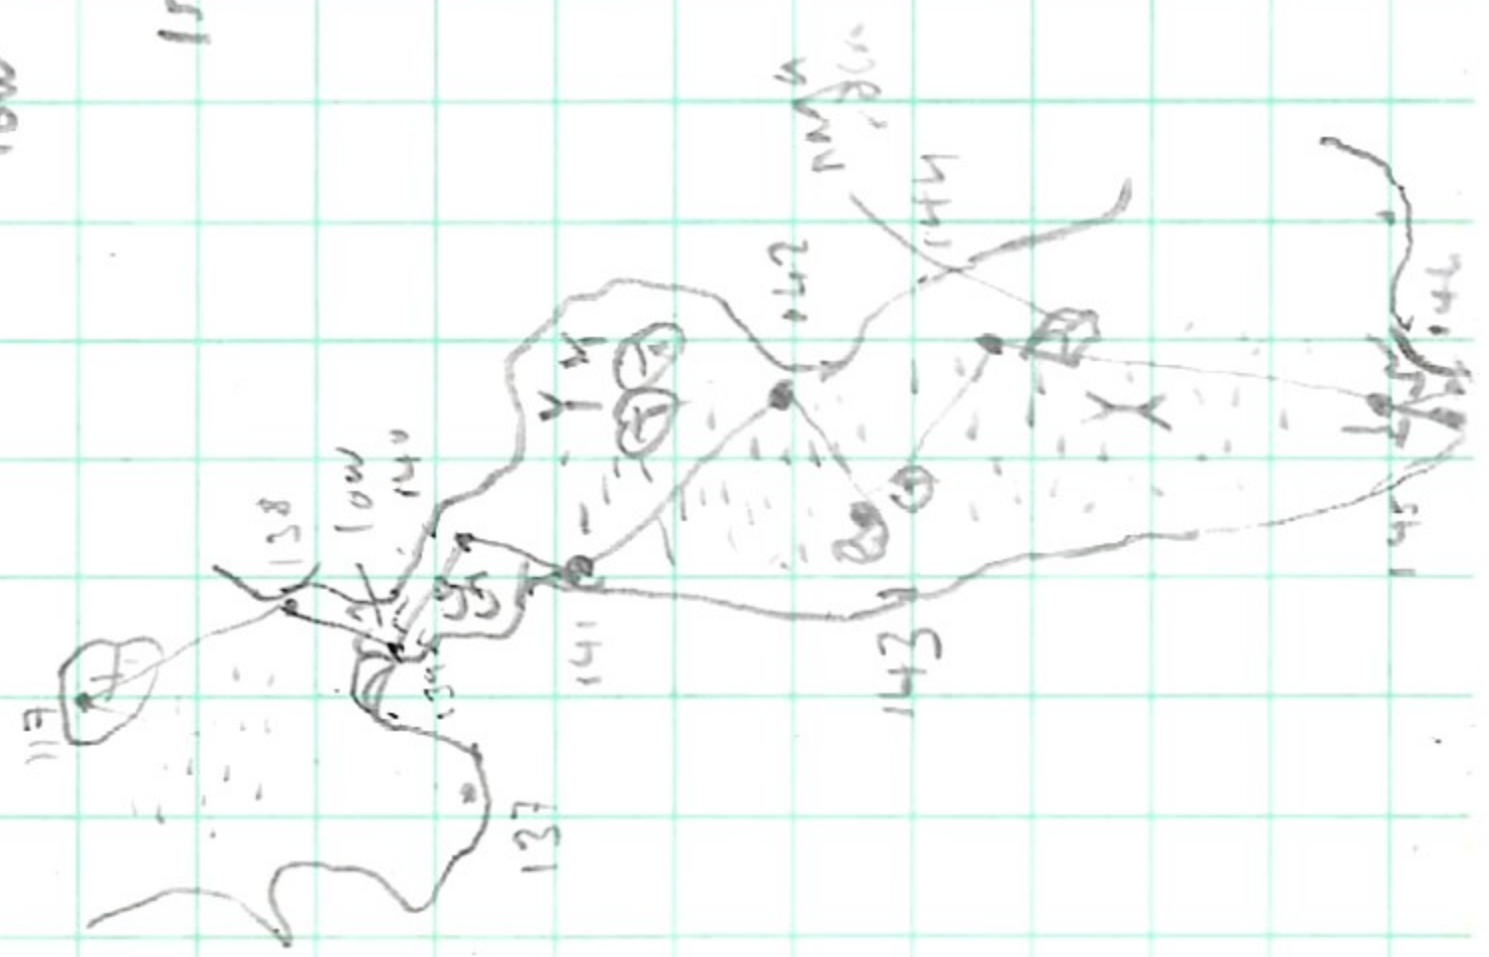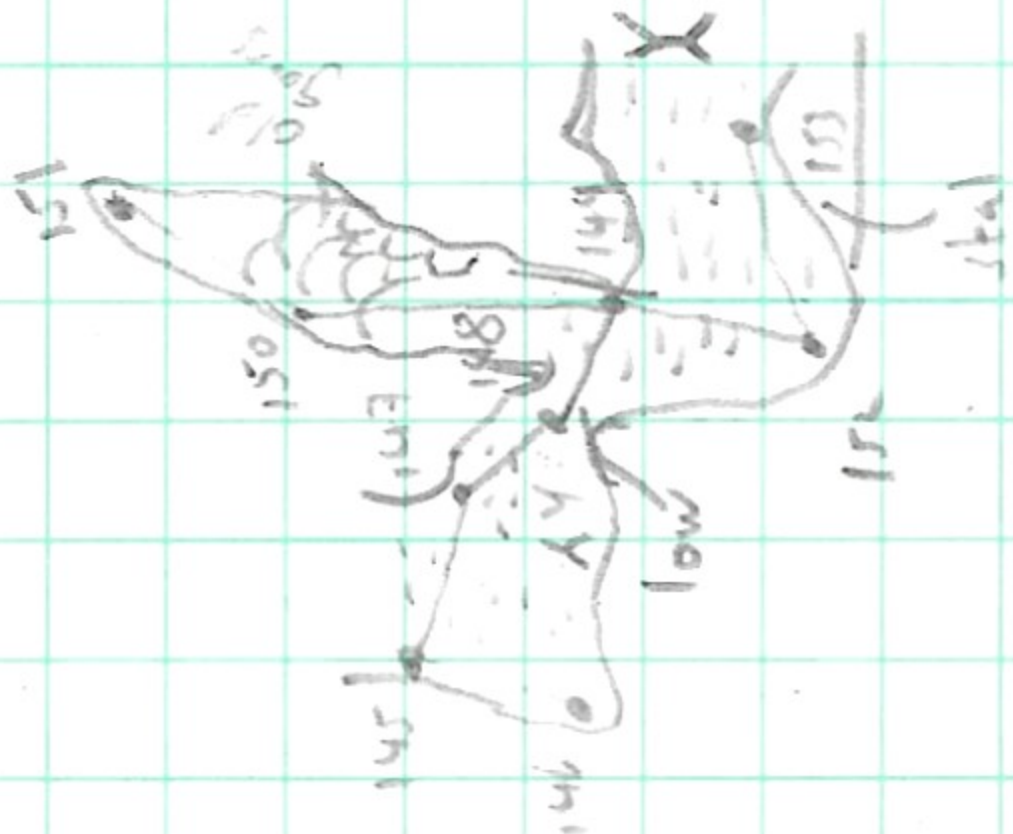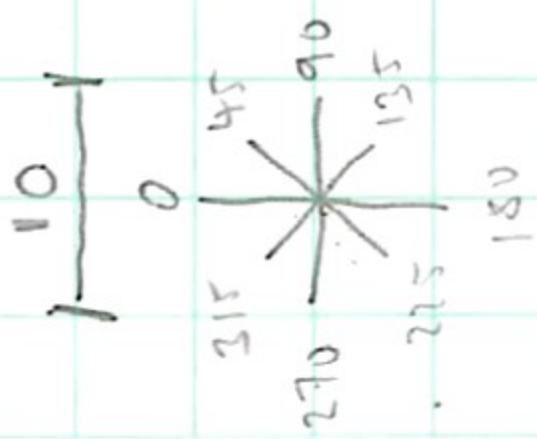

Chartwell®

153-154 14/52 095/6 +2/1

(154) 5/97 0 1/49 2/33

154-155 12/78 093/4 -09/3

(155) — — 25/7 0

155 splash 10/32 210/6 +06/4

15/02 249/2 +02/8

20/11 027/6 +05/0

22/6 048/9 +04/1

35/0 069/1 +01/8

12/07 078/3 +05/5

8/5 122/9 +12/0

7/3 194/1 +07/5

7/9 250/6 +14/8

155+156 16/21 205/7 +02/6

(156) 2/53 2/53 3/85 1/17

156-157 3/99 309/4 -05/1

(157) 2/27 0/48 0 17/7

157-158 4/45 327/2 -47/8

(158) Deal end

156-159 2/87 124/0 -18/1

(159) 0 2/14 1/67 0/38

159-160 3/77 234/1 -02/2

(160) 0/23 0/90 0/45 0/22

160-161 6/12 303/3 -07/2

(161) Deal end

155-162 18/94 042/0 +05/4

(162) 0 10/54 4/88 1/50

162-163


(163)

(14) THAM CHIANG DAO

28/6/2021

⑮ THAM CHIANG DAO

28/6/2021

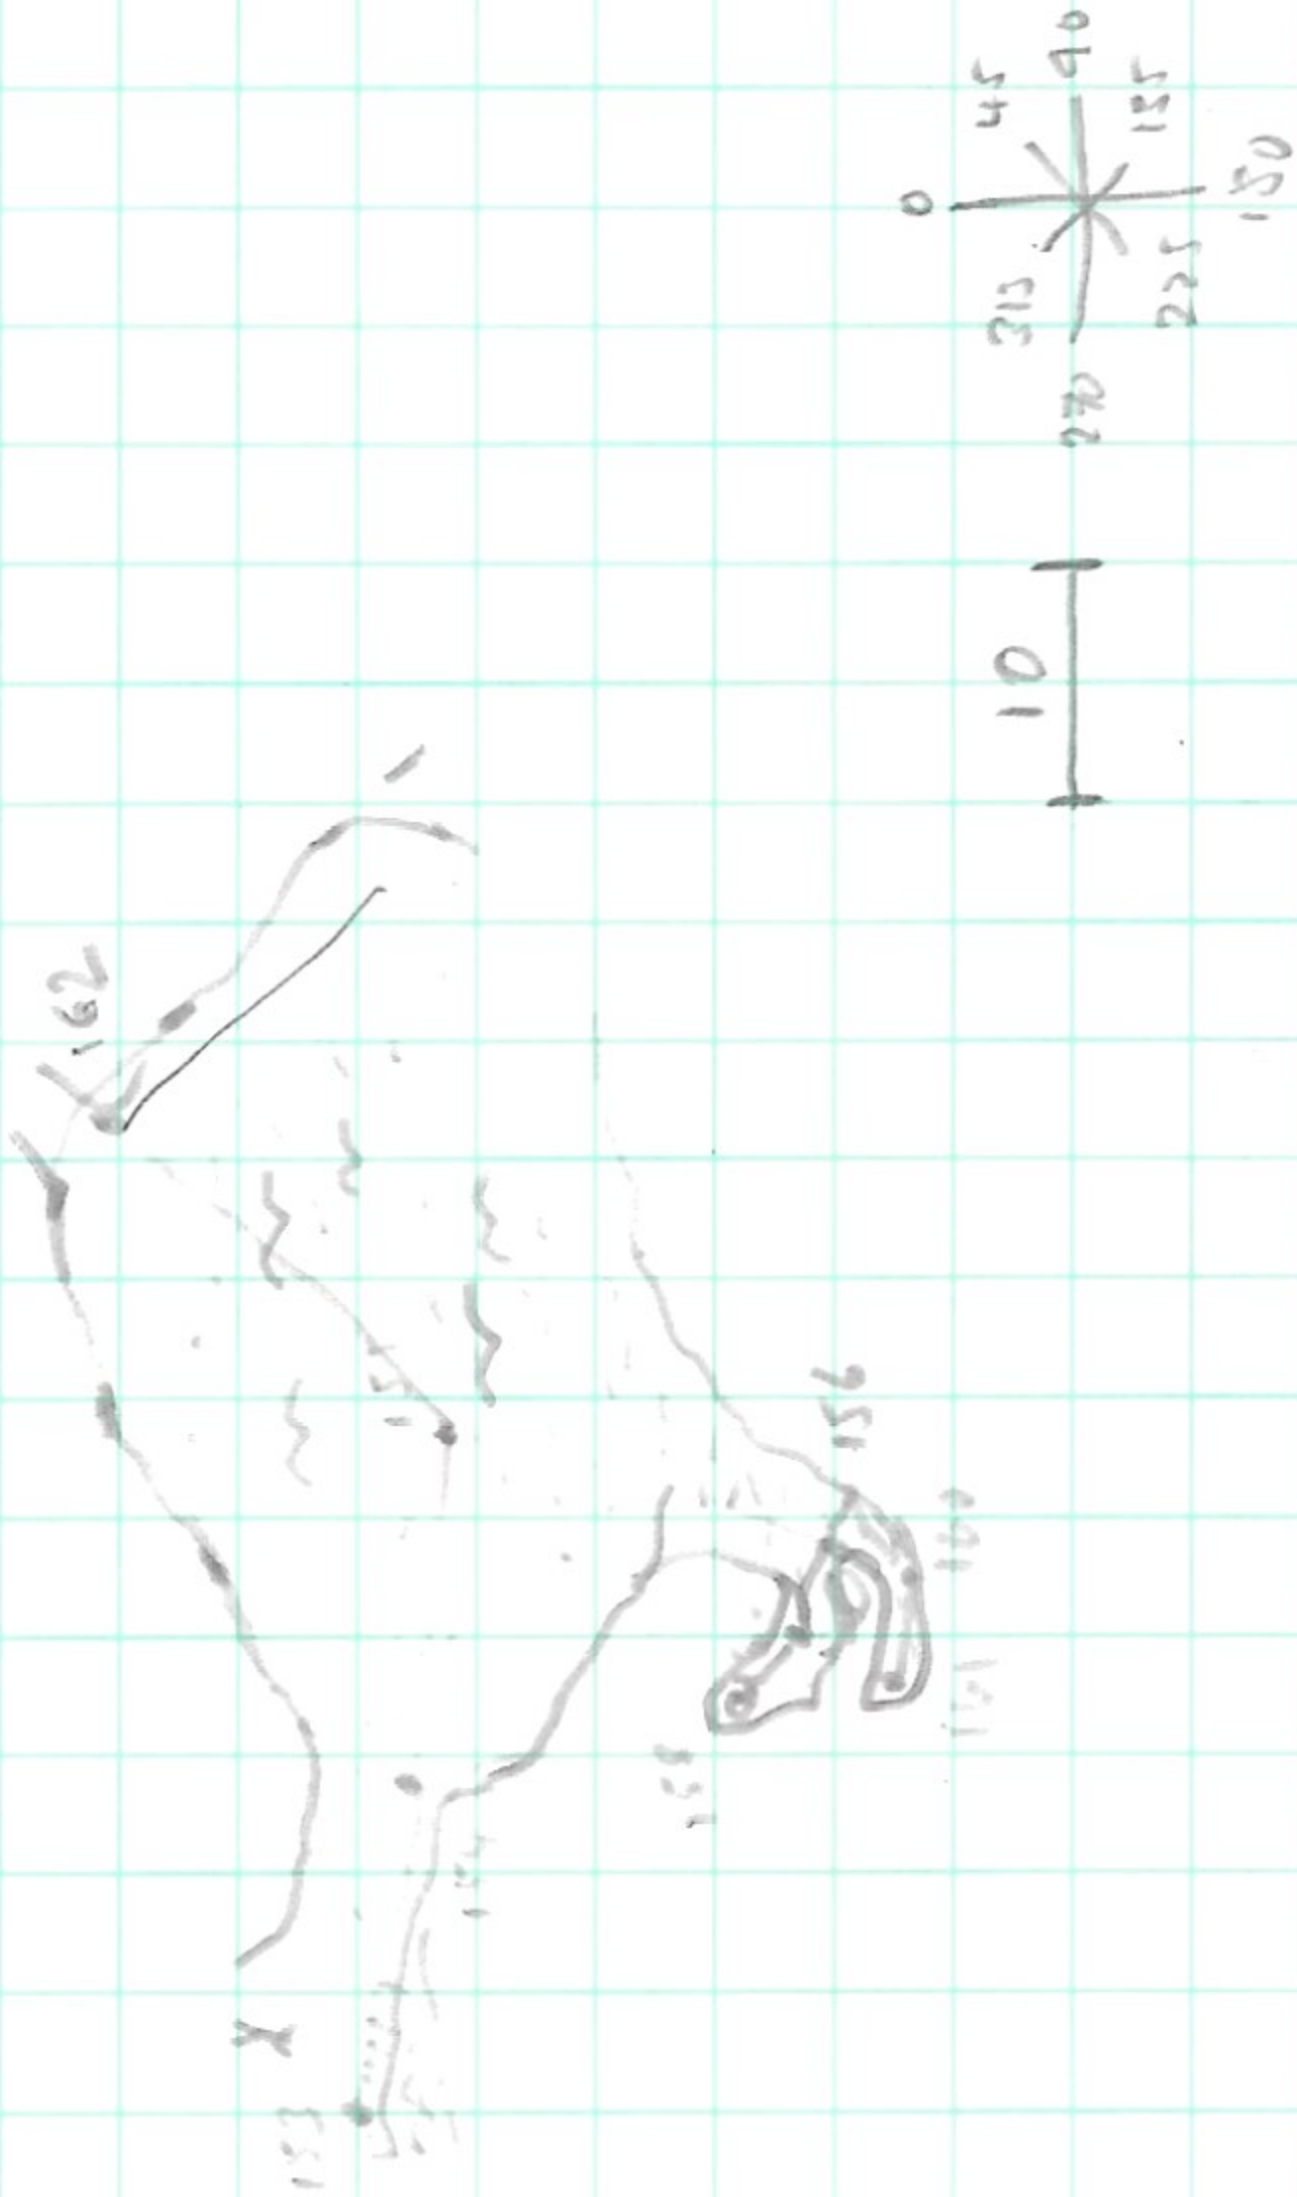

162-163	13/40	127/7+00/2	(163)	-	-	3/84	1/64
163 splay	11/67	060/2 +00/6					
	18/47	066/7 -00/2					
	11/79	092/4 +02/2					
	11/22	133/1 +02/2					
	14/55	158/2 +03/5					
	8/61	189/4 -00/4					
	8/11	254/1 -00/8					
163-164	9/2	164/6 -04/0	(164)	6/77	8/0	7/29	1/61
164-165	5/59	127/4 -05/1	(165)	2/77	0	1/3	1/62
165-166	3/65	078/8 -19/7	(166)	0	1/85	0	1/00
166-167	13/03	132/7 -01/5	(167)	-	-	5/09	0
167 splay	11/18	322/2		5/79	247/6		
	2/21	339/7					
	15/23	019/4					
	21/50	047/7					
	16/67	058/8					
	11/03	078/9					
	3/83	143/1					
167-168	13/04	050/1 -10/7	(168)	6/46	4/90	5/89	4/4
168-169	12/77	057/9 -27/2	(169)	10/11	0	6/00	0/72
169-106	9/64	000/9 -05/5	(106)	= stalactite above Buddha			



(17)

THAM CHIANG DAO

Chartwell

28/6/2021

